


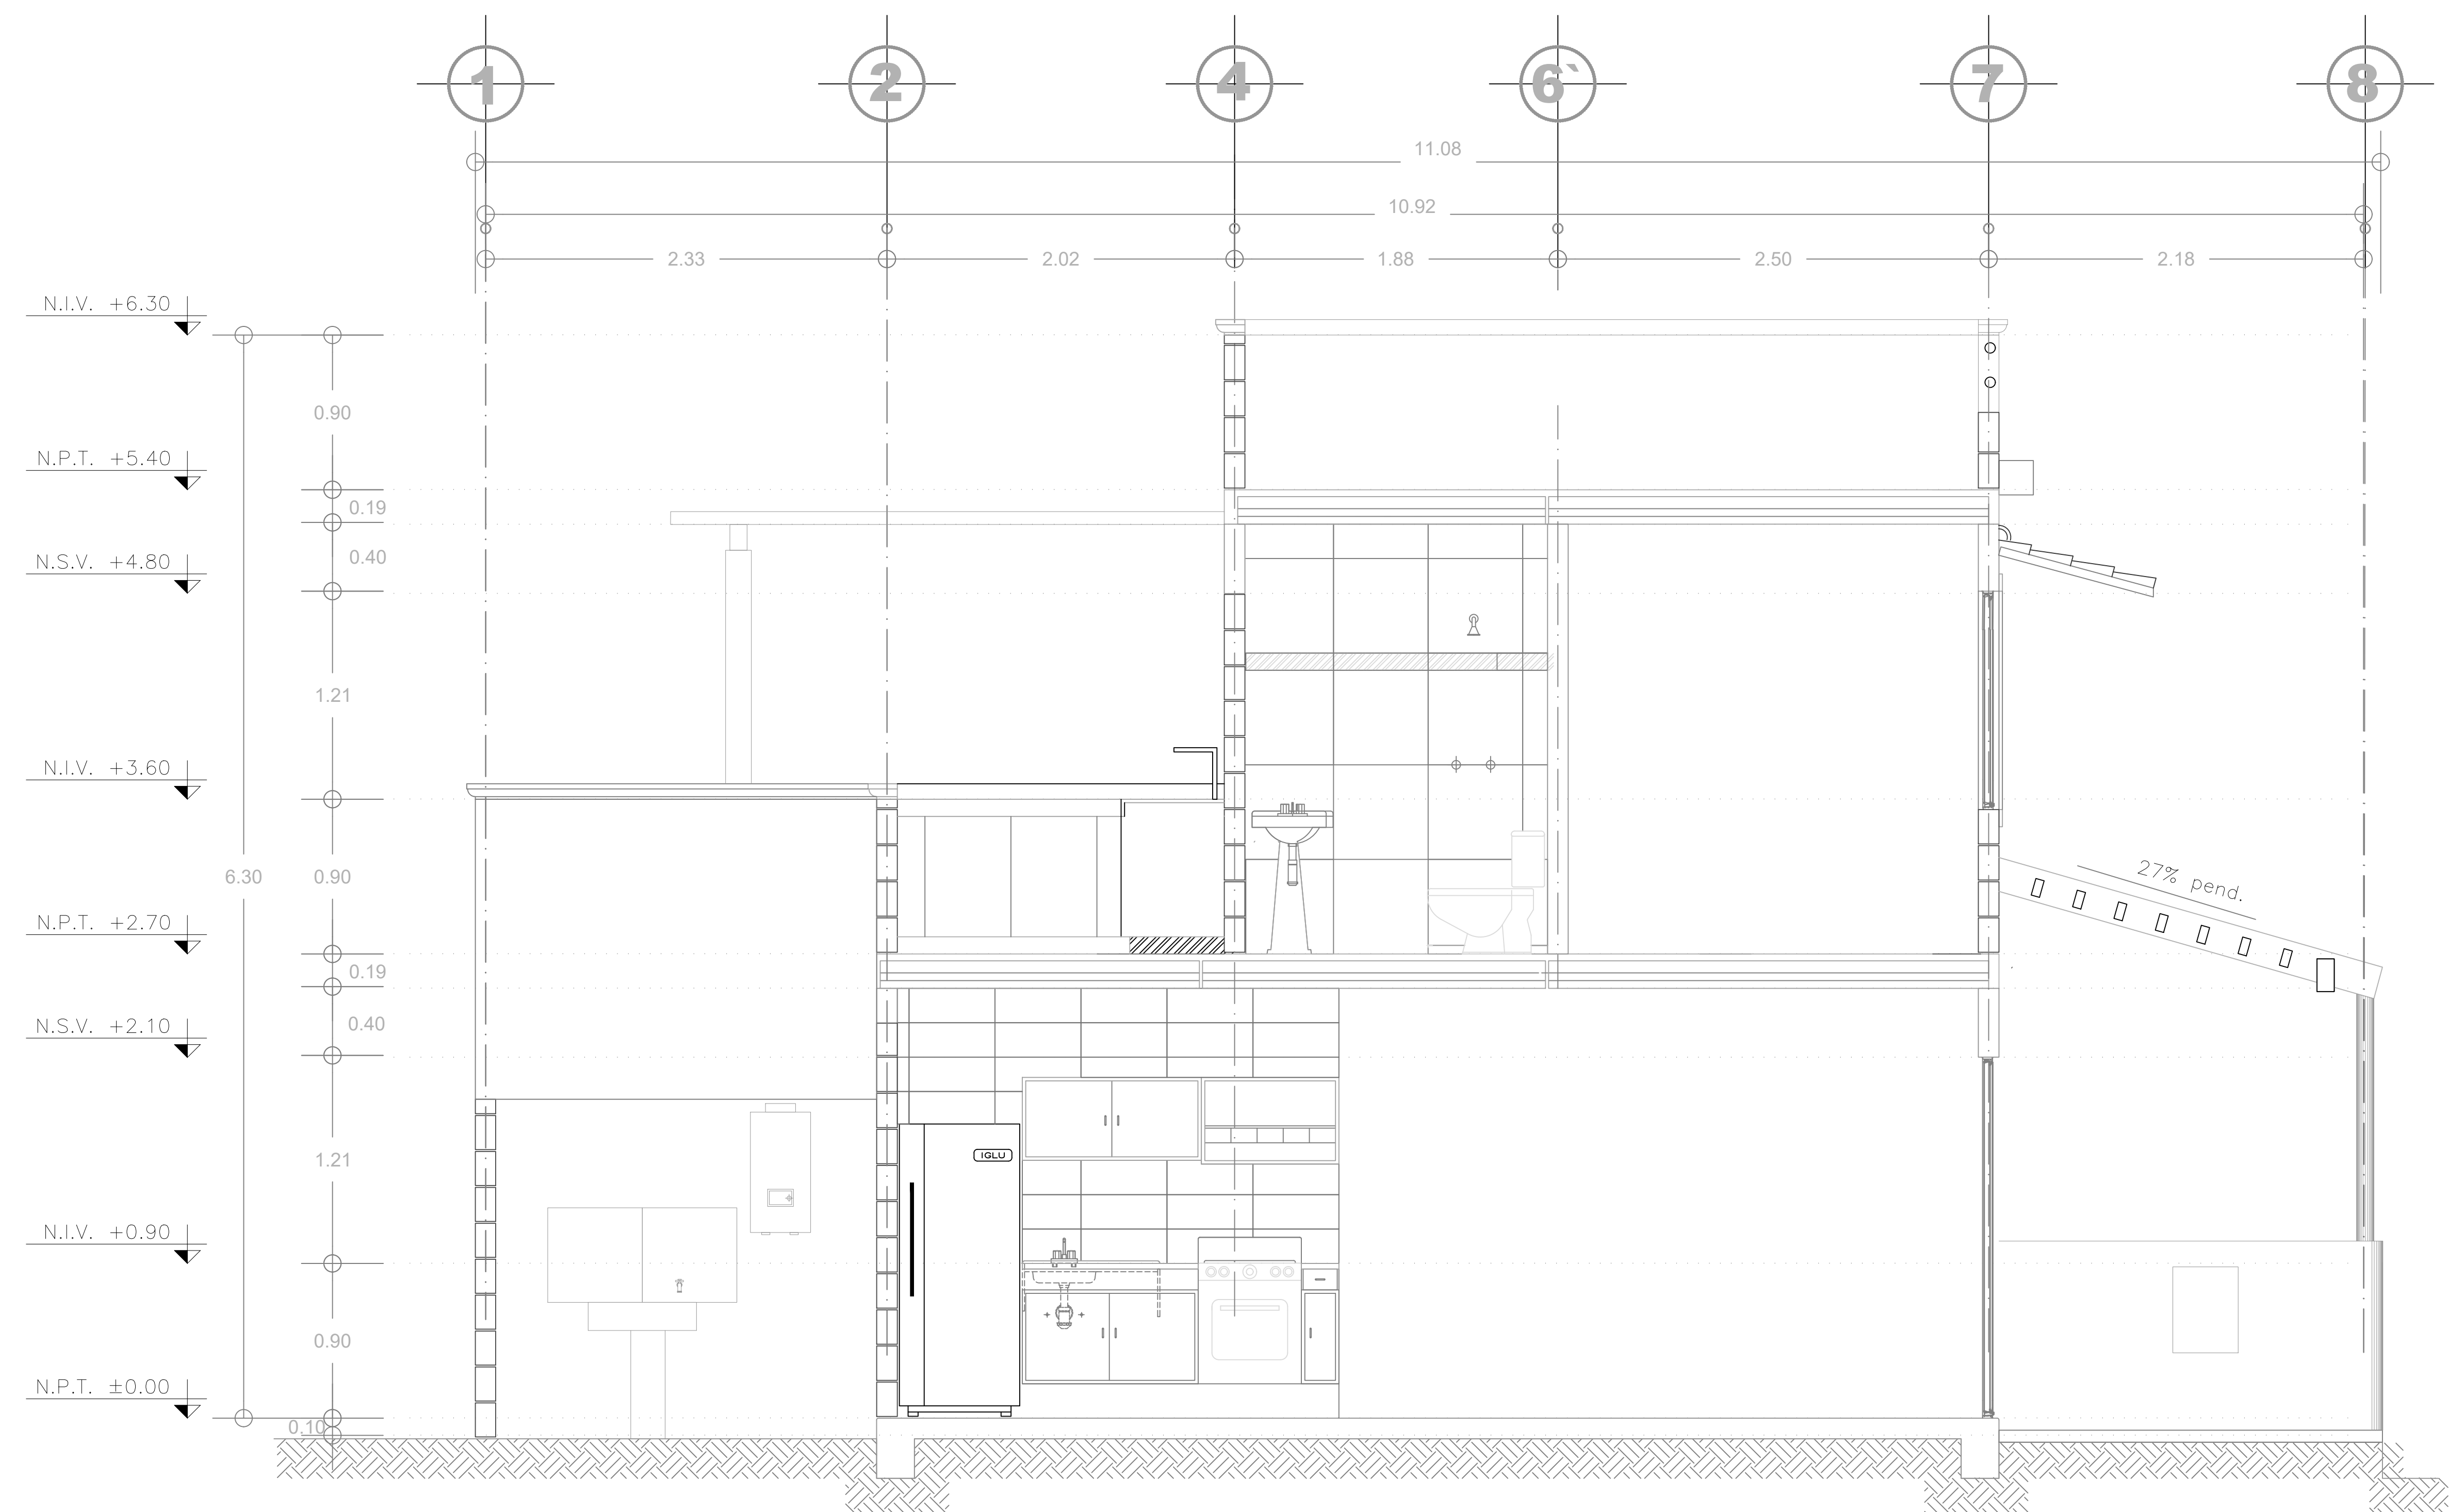

FACHADA LATERAL B - B'