


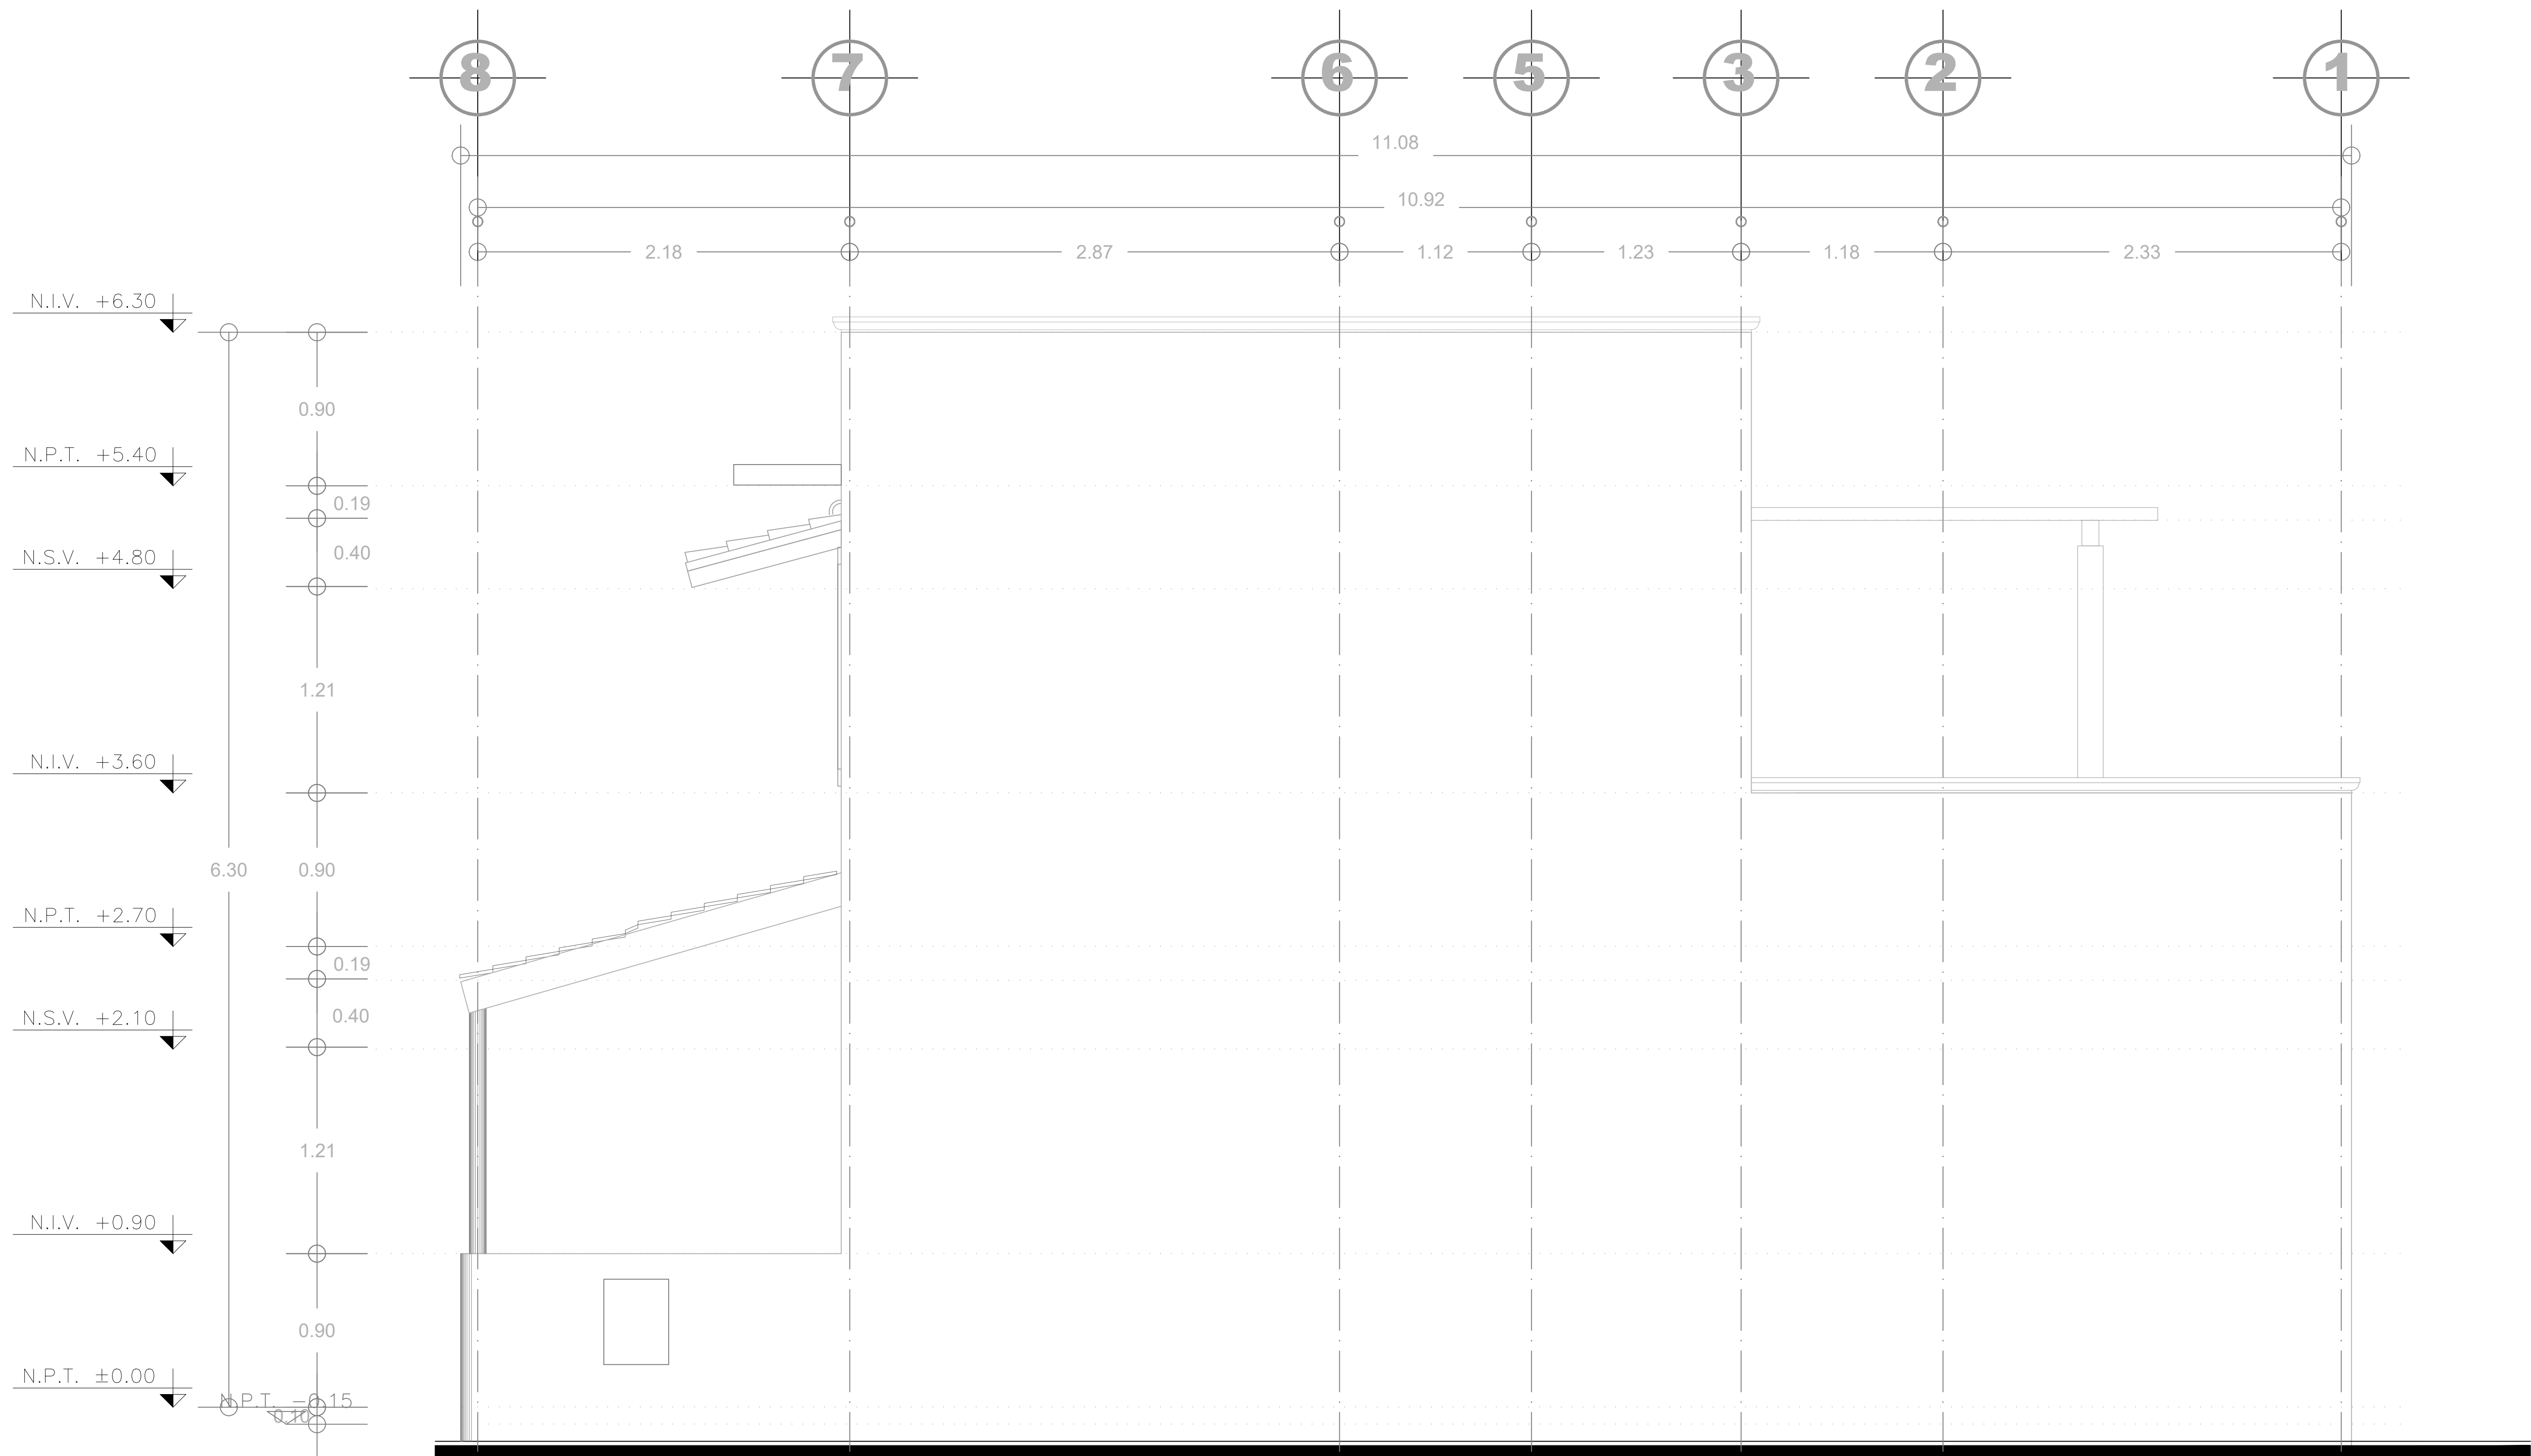

FACHADA LATERAL A