


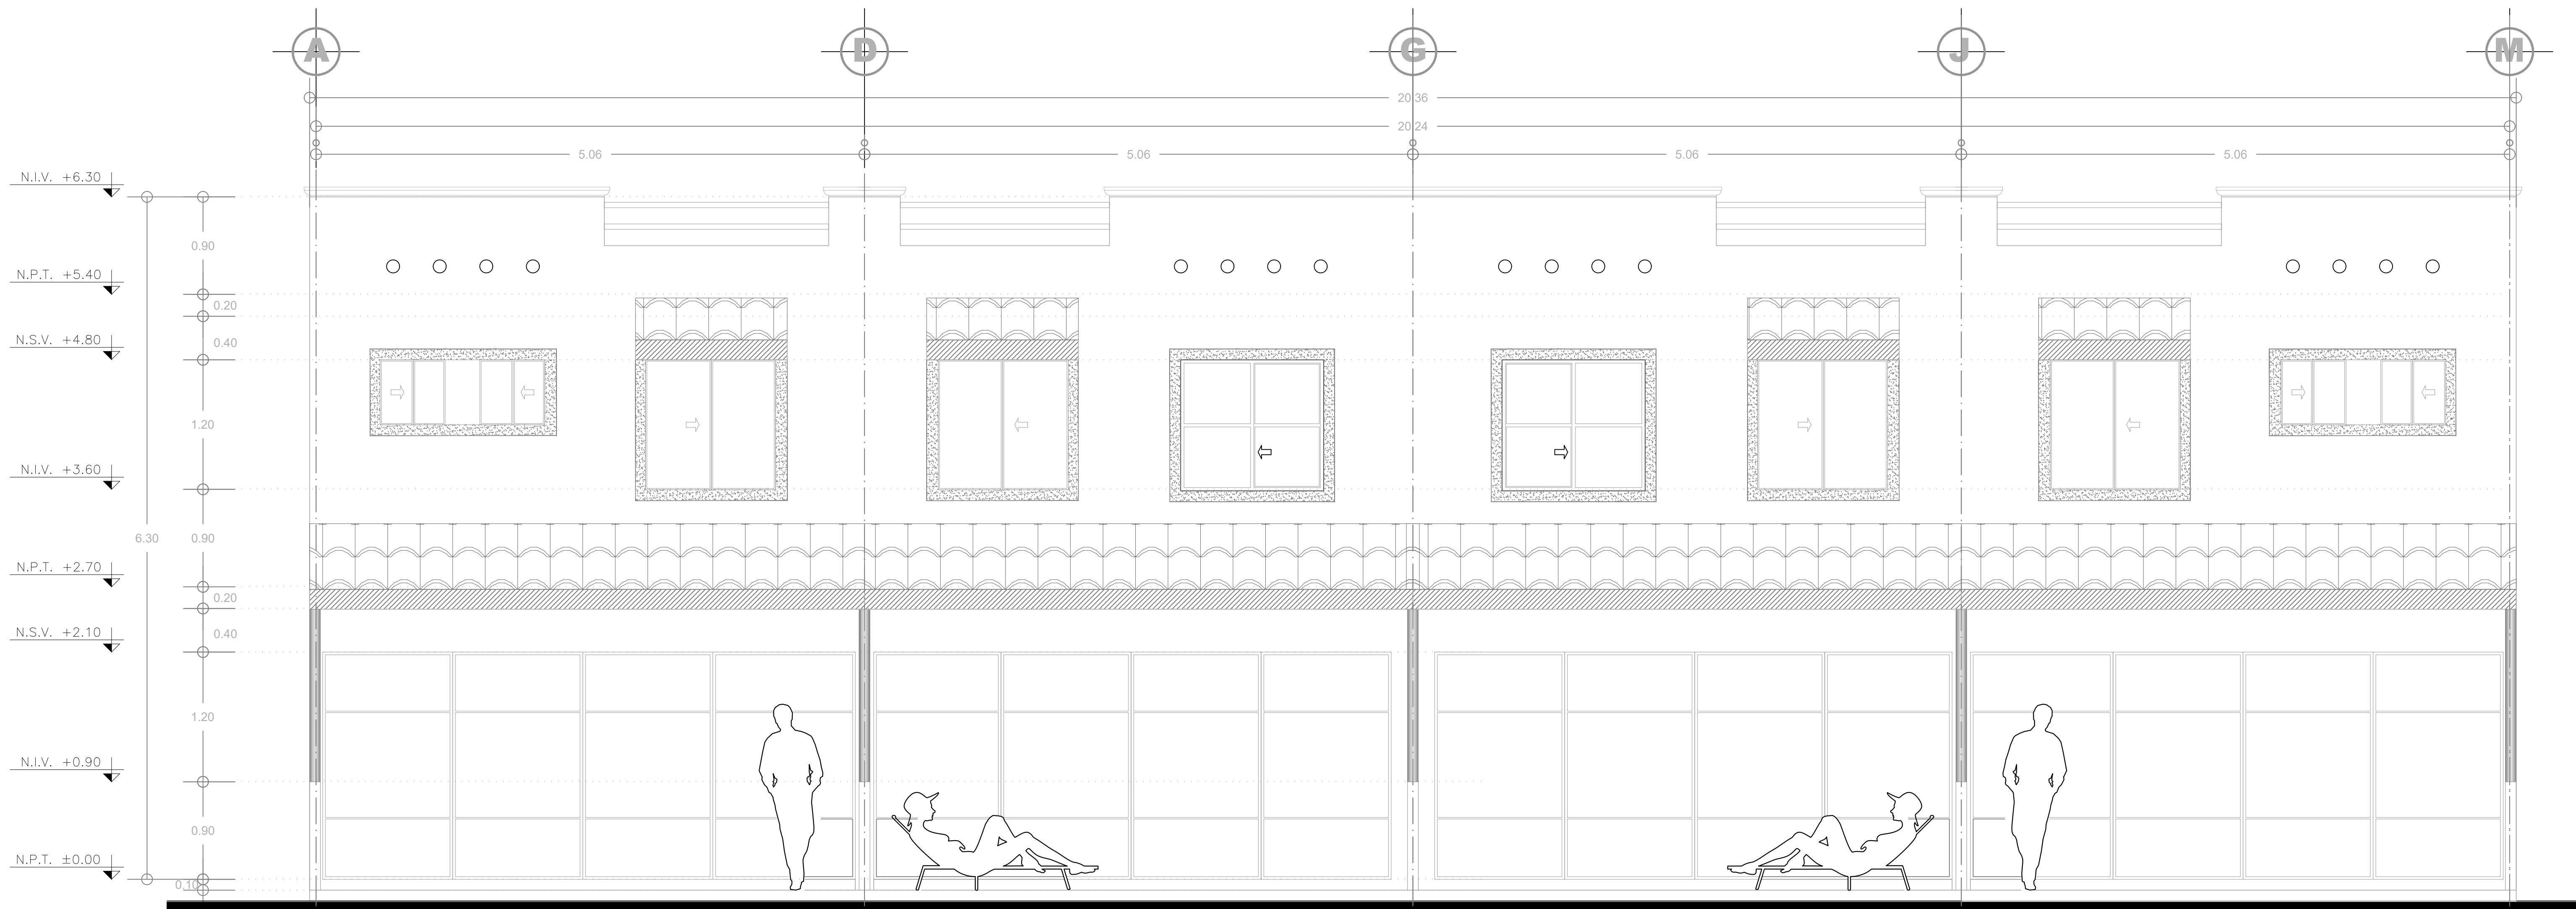

FACHADA FRONTAL